


**FIRST FLOOR PLAN**

SCALE 1:500@ A3

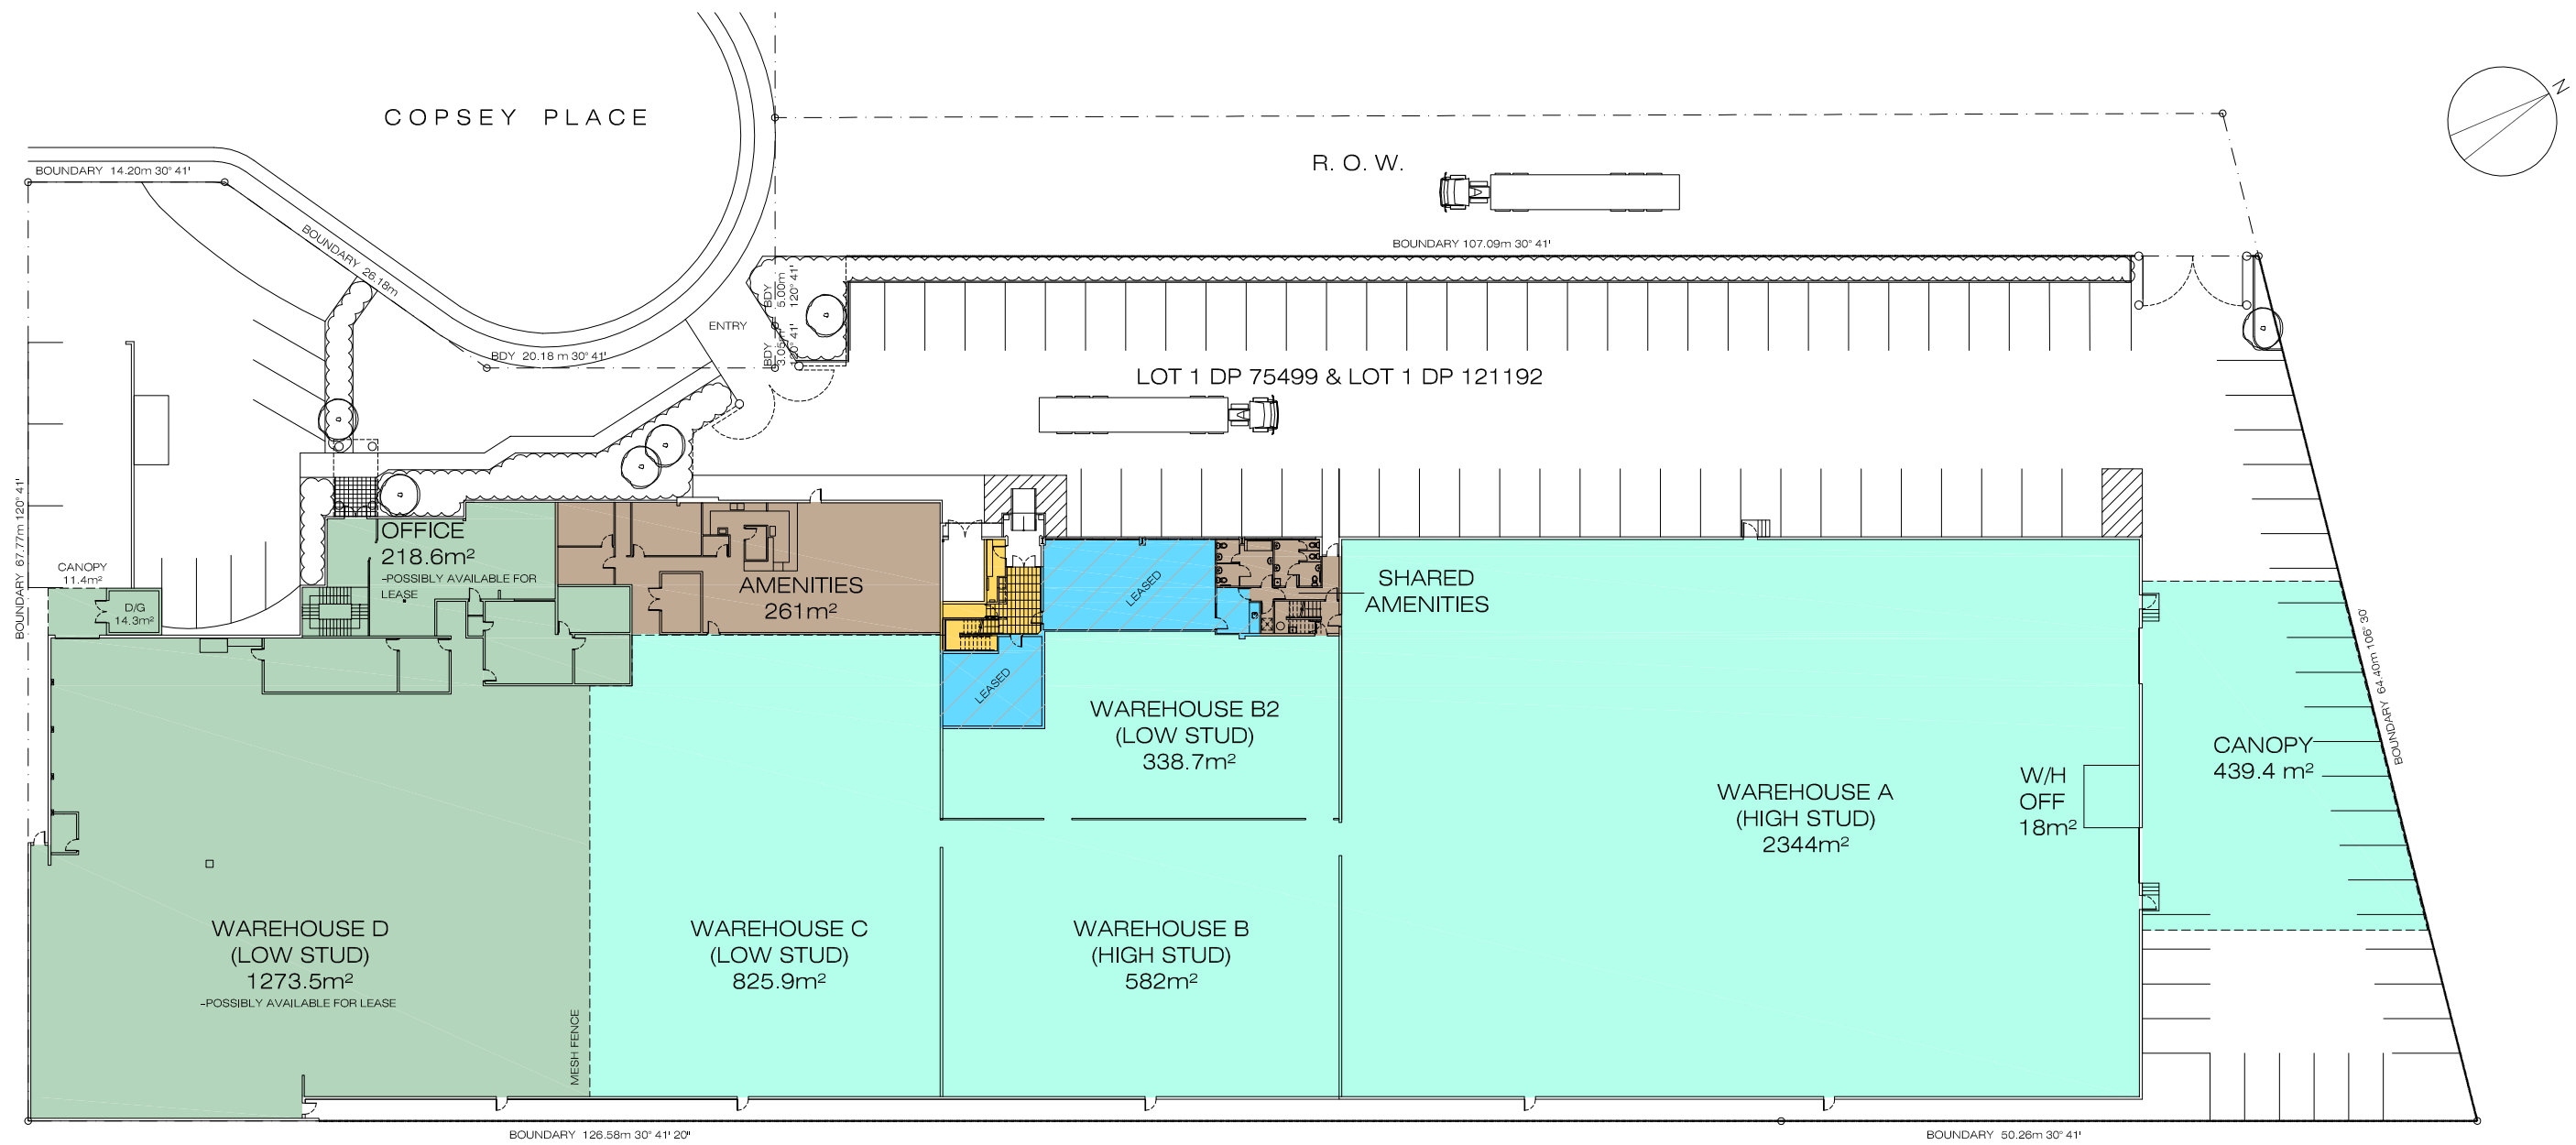

**GROUND FLOOR PLAN & SITE PLAN**

SCALE 1:500@ A3

PROPERTY FOR INDUSTRY LIMITED

**15 COPSEY PLACE, AVONDALE, AUCKLAND**

