


01 FIRST FLOOR OFFICE SPACE
1:300 @ A3



02 GROUND FLOOR OFFICE SPACE
1:300 @ A3

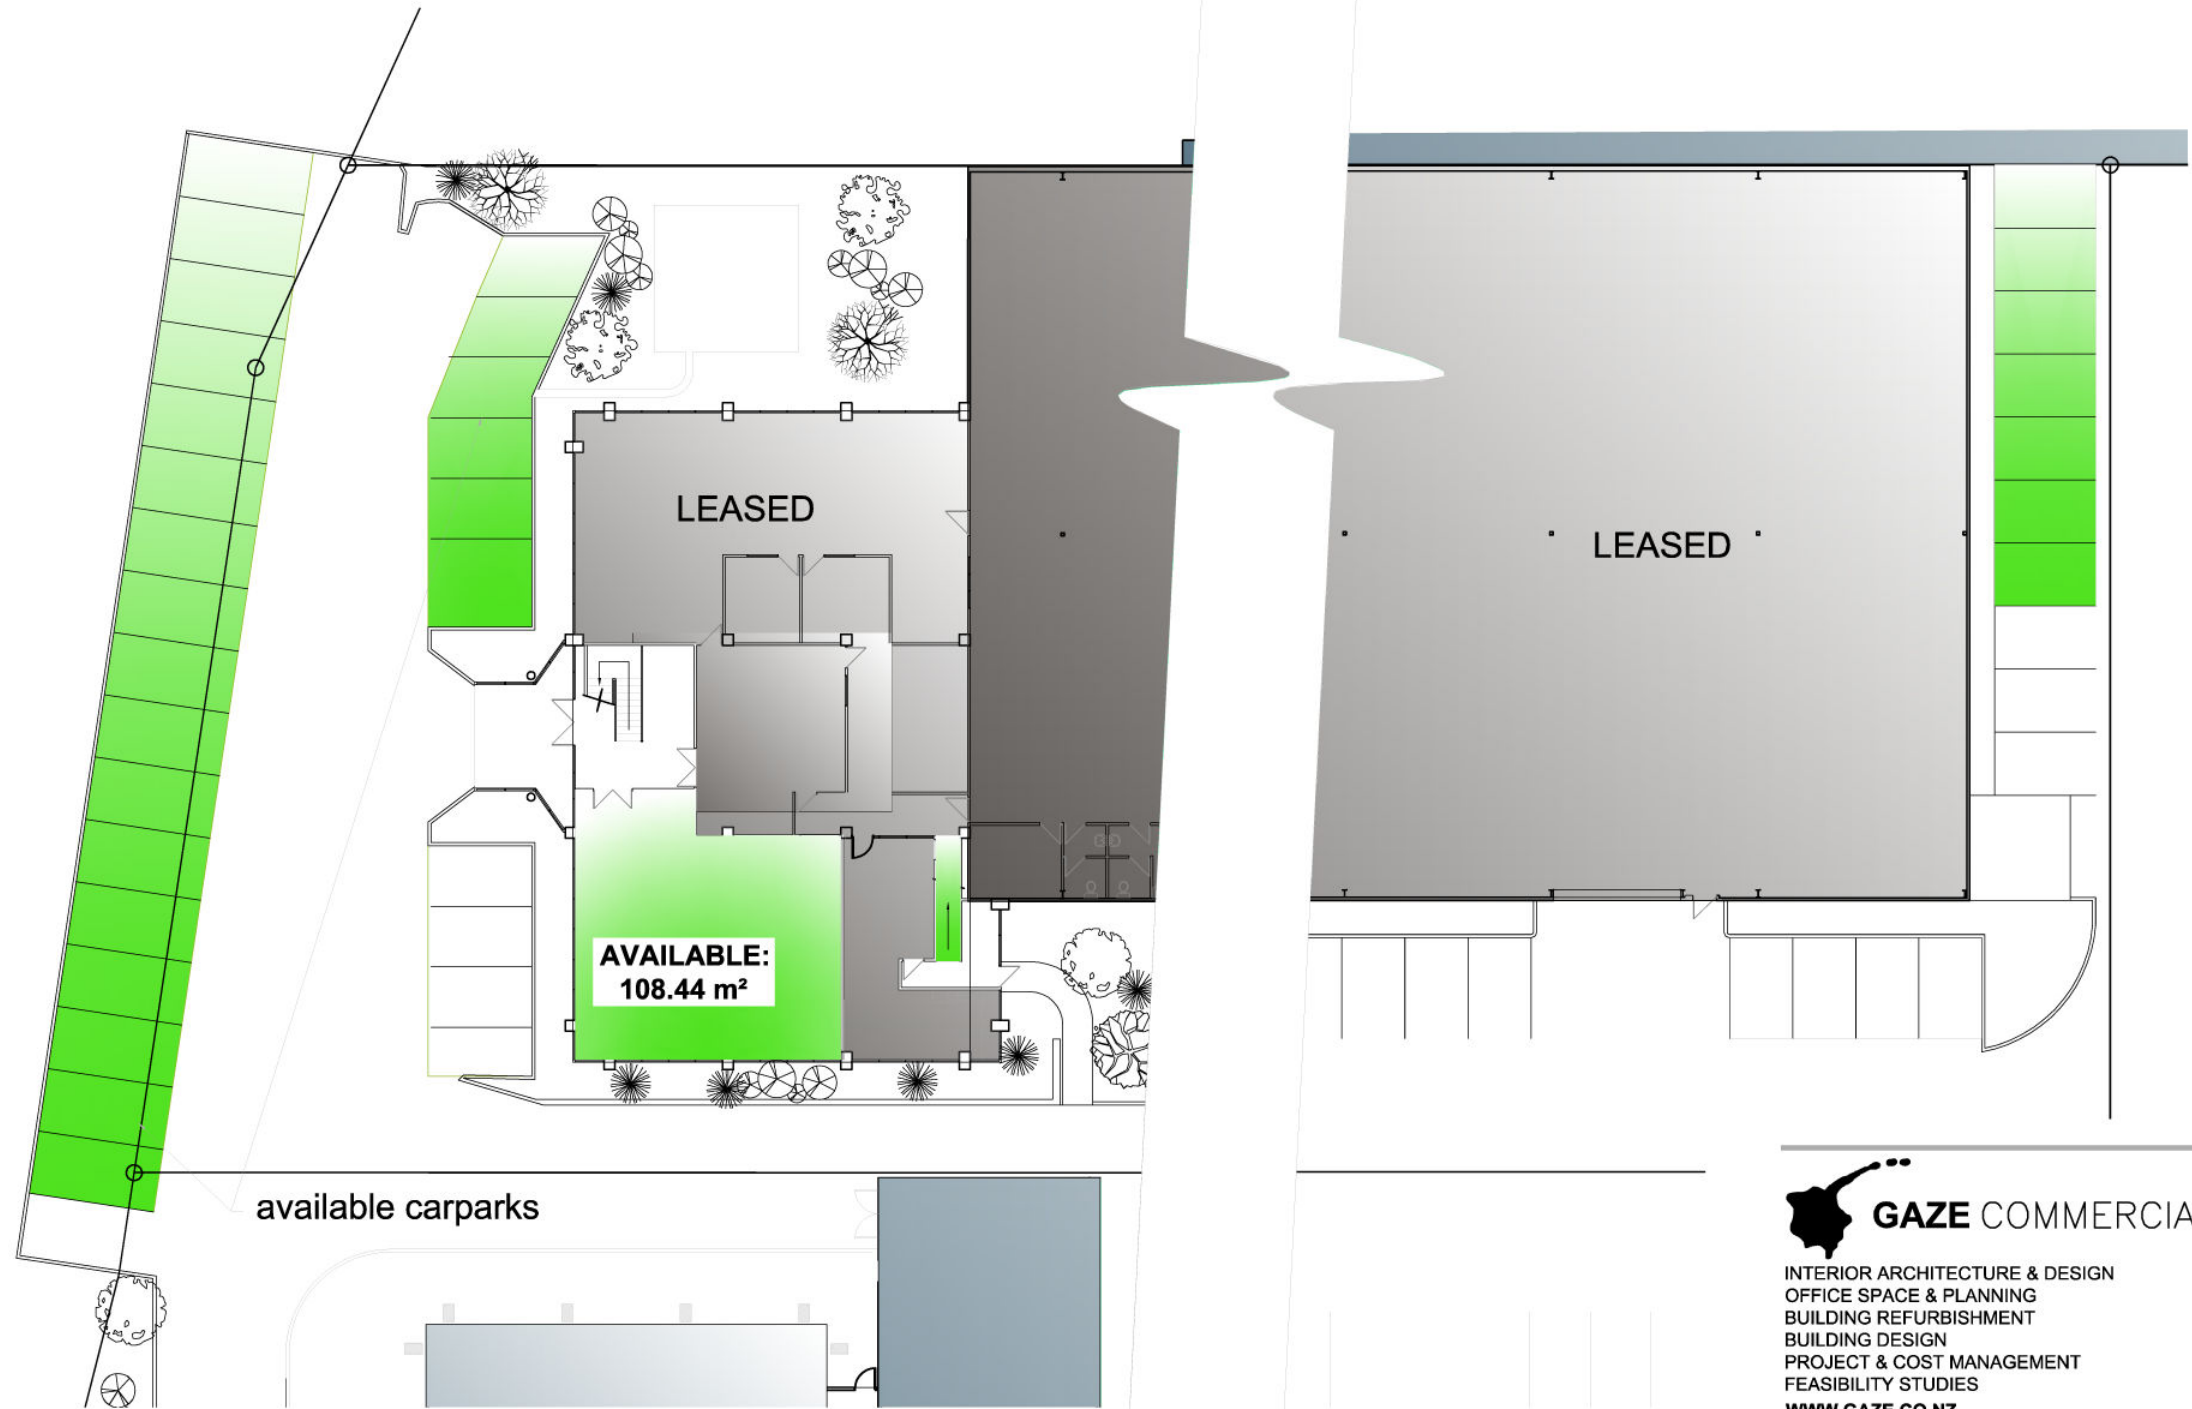

GAZE COMMERCIAL
 INTERIOR ARCHITECTURE & DESIGN
 OFFICE SPACE & PLANNING
 BUILDING REFURBISHMENT
 BUILDING DESIGN
 PROJECT & COST MANAGEMENT
 FEASIBILITY STUDIES
WWW.GAZE.CO.NZ

AUCKLAND
 1 Ranier St, Ellerslie
 P.O. Box 758, Shortland St
 Ph: (09) 525 4000
 Fac: (09) 525 4006
 Email: enquiries@gaze.co.nz

WELLINGTON
 L1, 108 The Terrace
 P.O. Box 10851
 Ph: (04) 499 7919
 Fac: (04) 499 7929
 Email: enquiries@wgnr.gaze.co.nz



CONTENTS

EXISTING SITE PLAN
16 HUGO JOHNSTON DRIVE,
PENROSE

DRAWN	DATE	FILE NAME	REV
1:300 @ A3	5011		