


1 OFFICE - L2
1 : 100



2 WAREHOUSE & OFFICE - L1
1 : 100

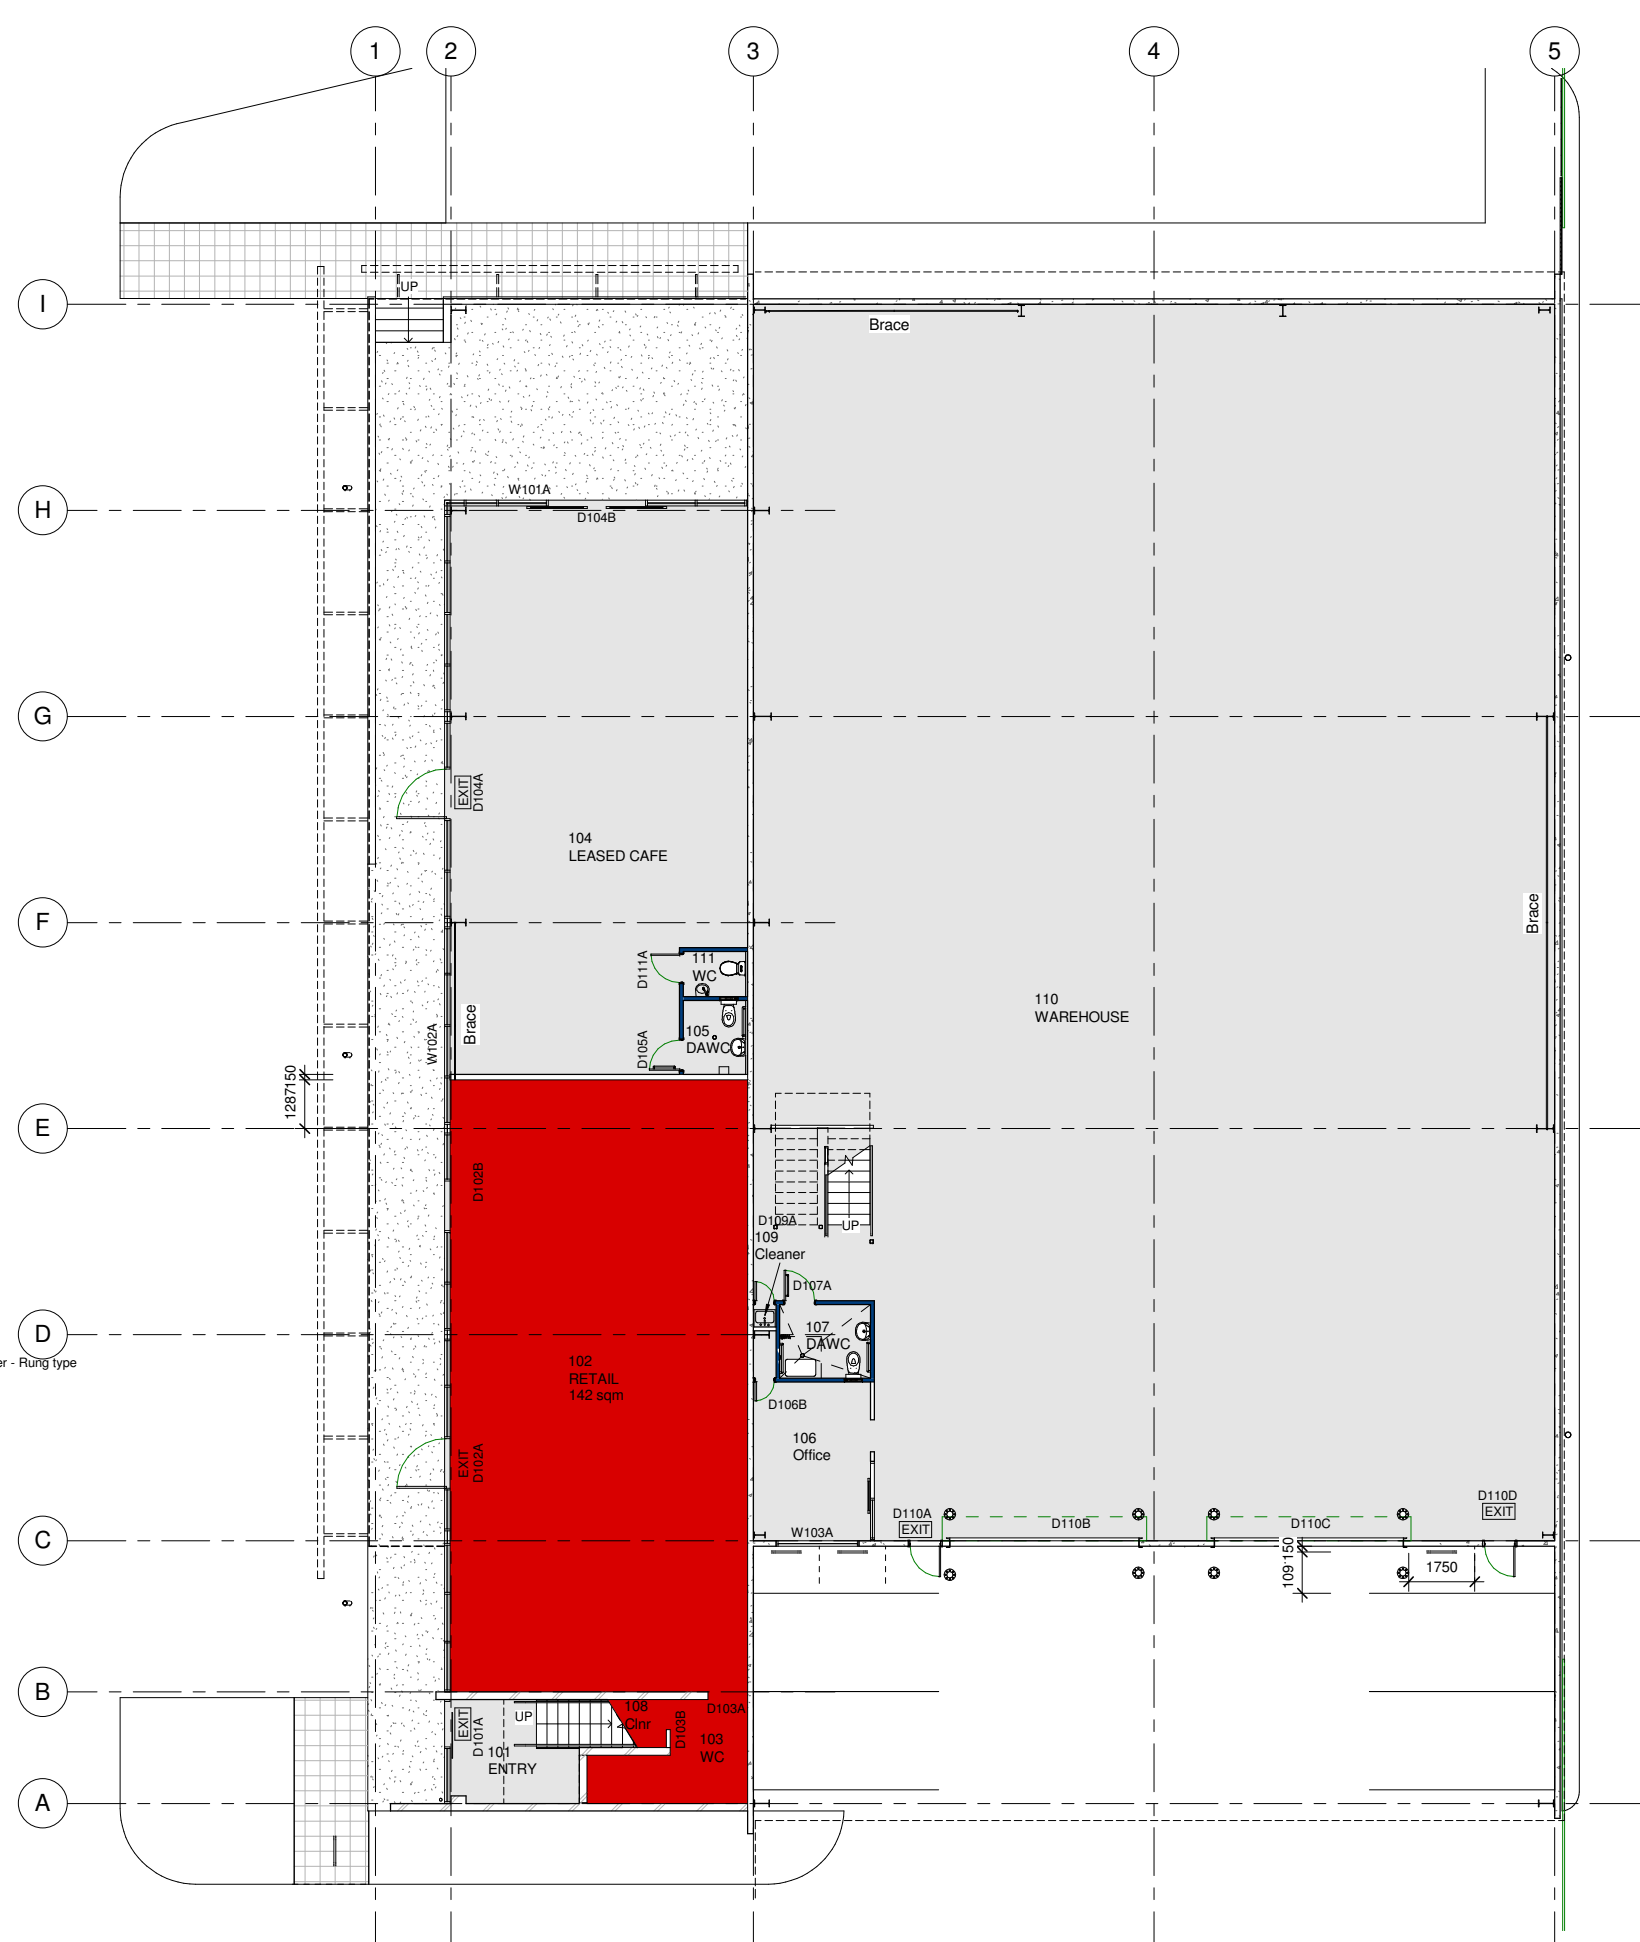

PROJECT
DORMA
Building P
67-69 Patiki Rd
Avondale, Auckland
REVISIONS

- B 23/02/08 REMOVE DOOR
- A 24/08/08 FOR CONSTRUCTION
- 3 29/08/08 GENERAL NOTES ADDED
- 2 20/08/08 BUILDING CONSENT
- 1 15/08/08 FOR PRICING

SCALE @ A1
1 : 100
SHEET TITLE
**BASE BUILDING
PLAN - LEVEL 1 &
2**
ISSUED FOR
CONSTRUCTION